


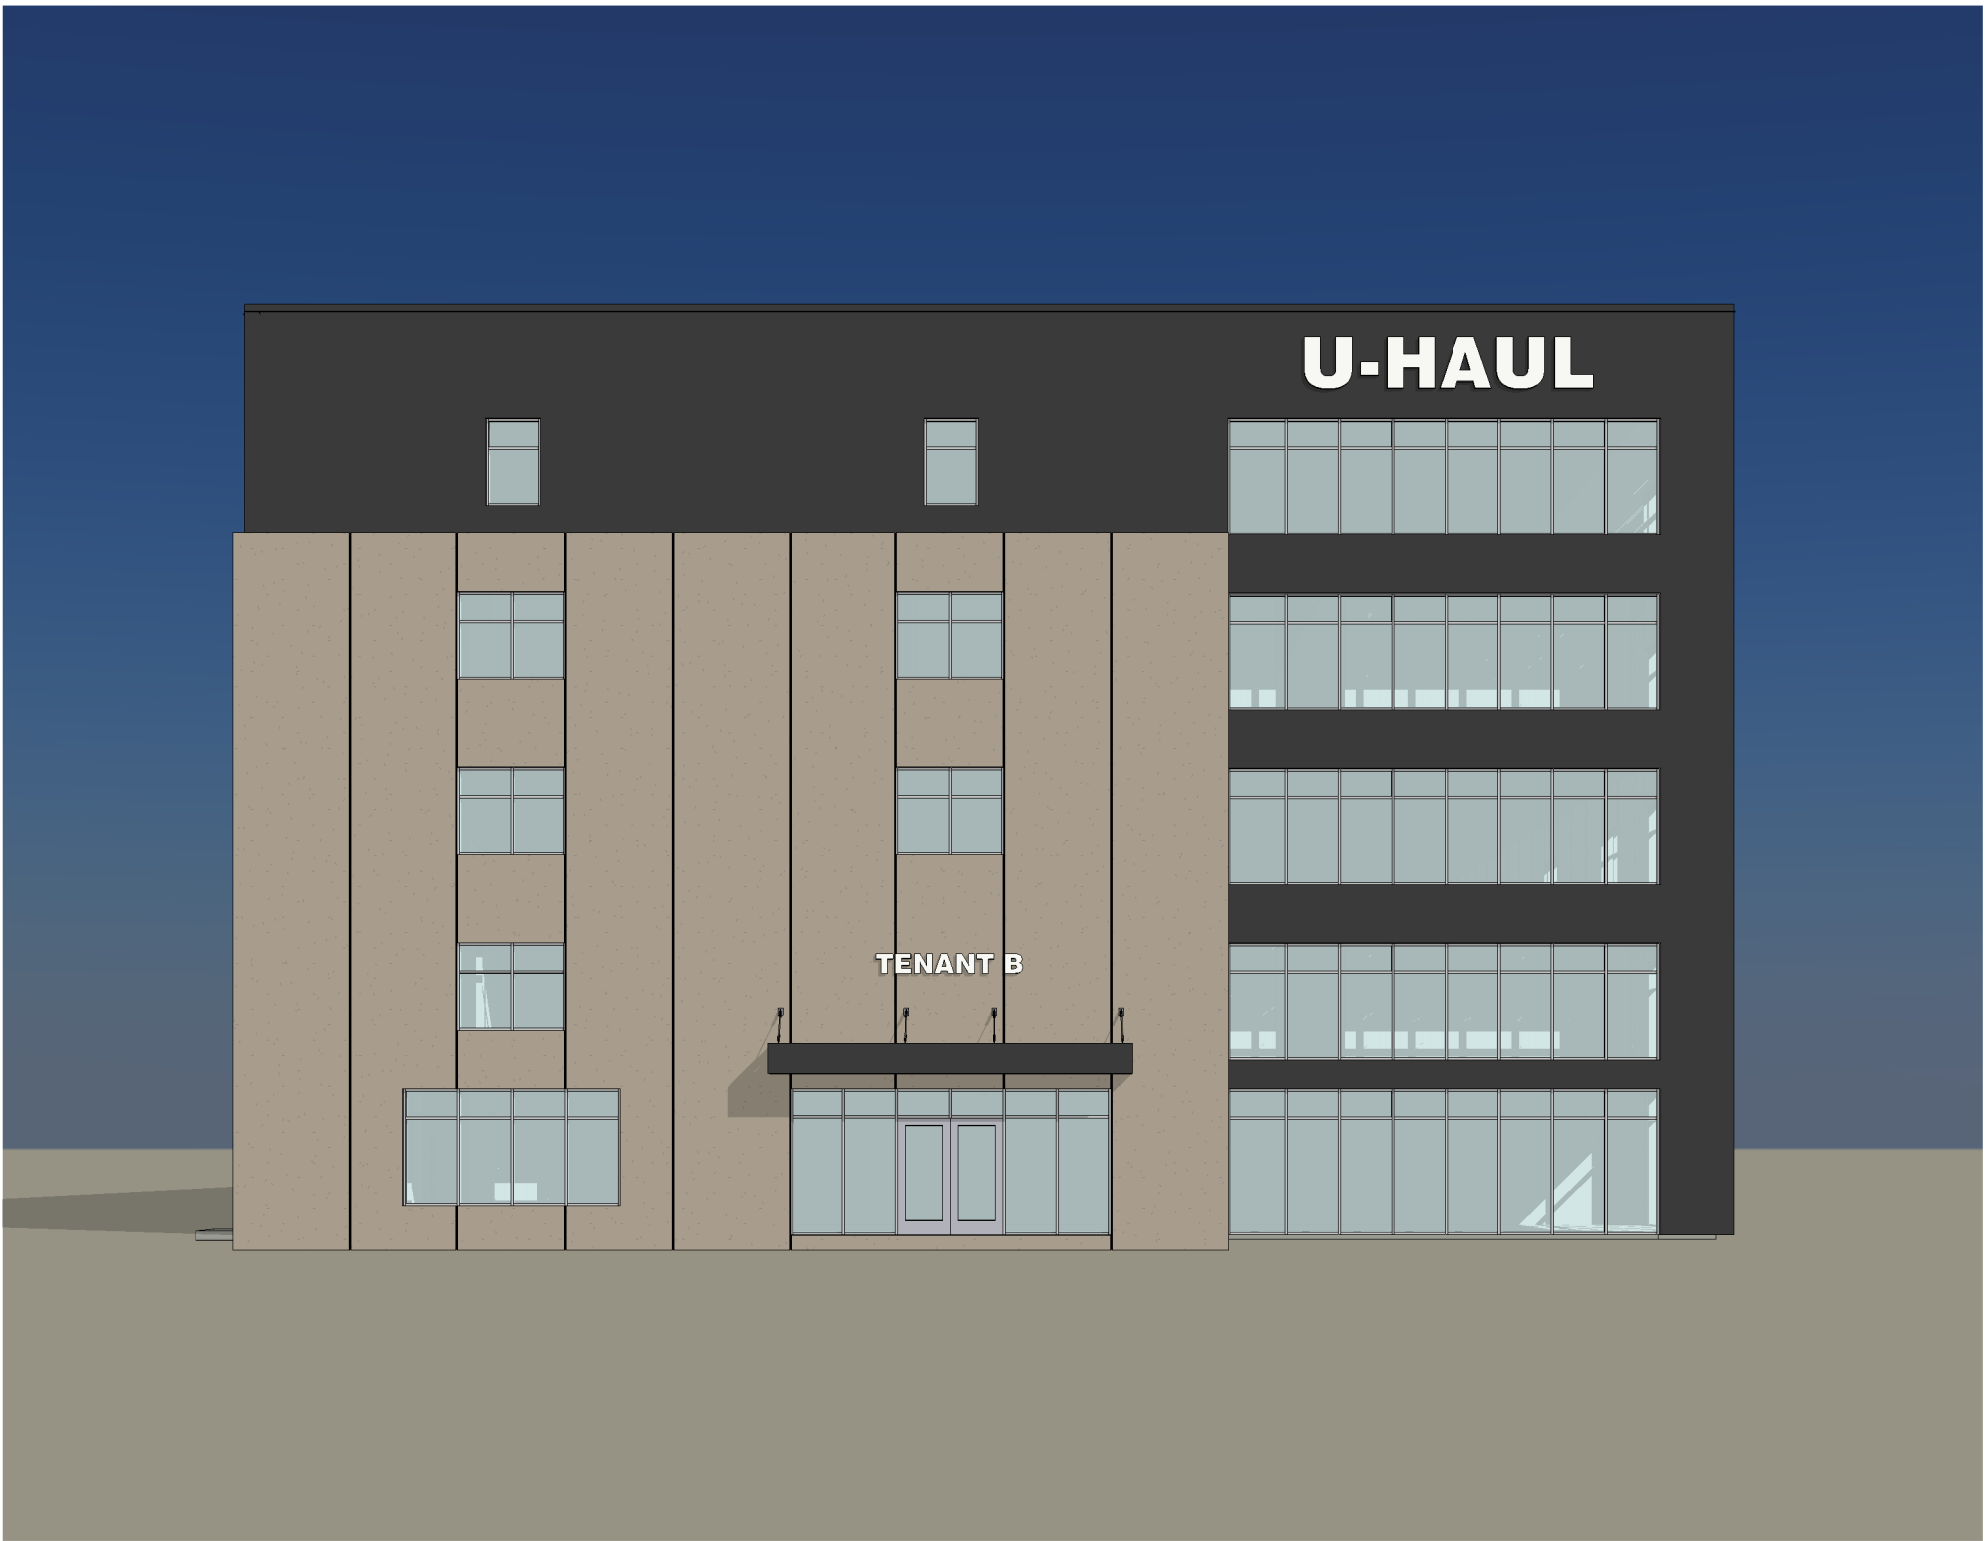


1 WEST ELEVATION



2 NORTH ELEVATION




3 EAST ELEVATION

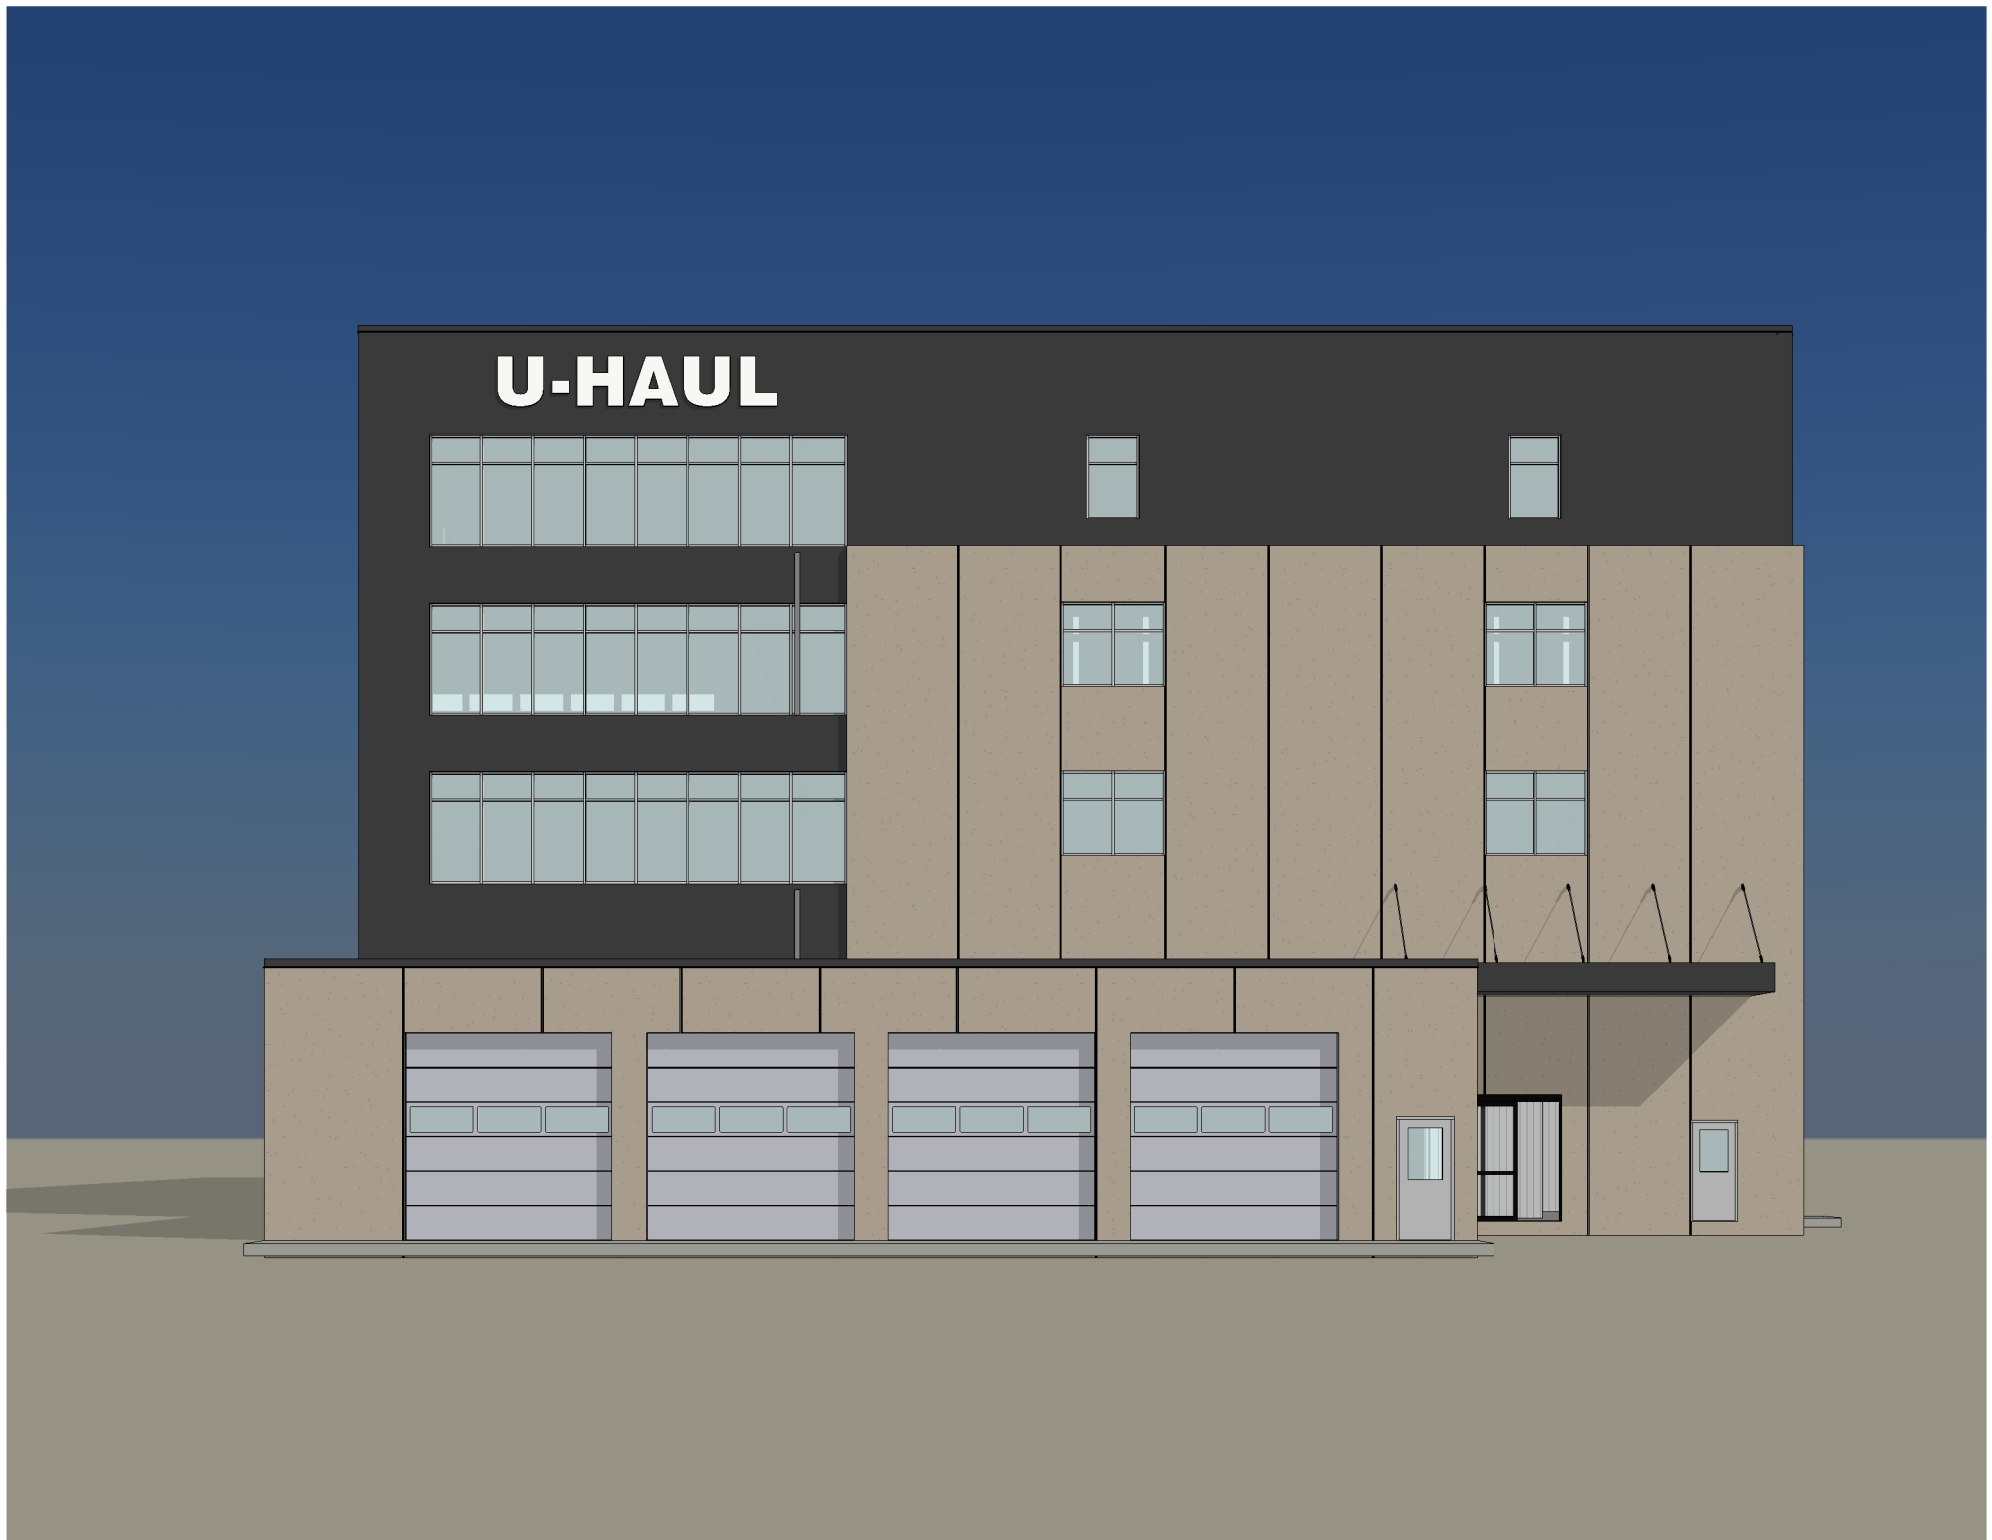

4 SOUTH ELEVATION

PROPOSED EXTERIOR ELEVATIONS



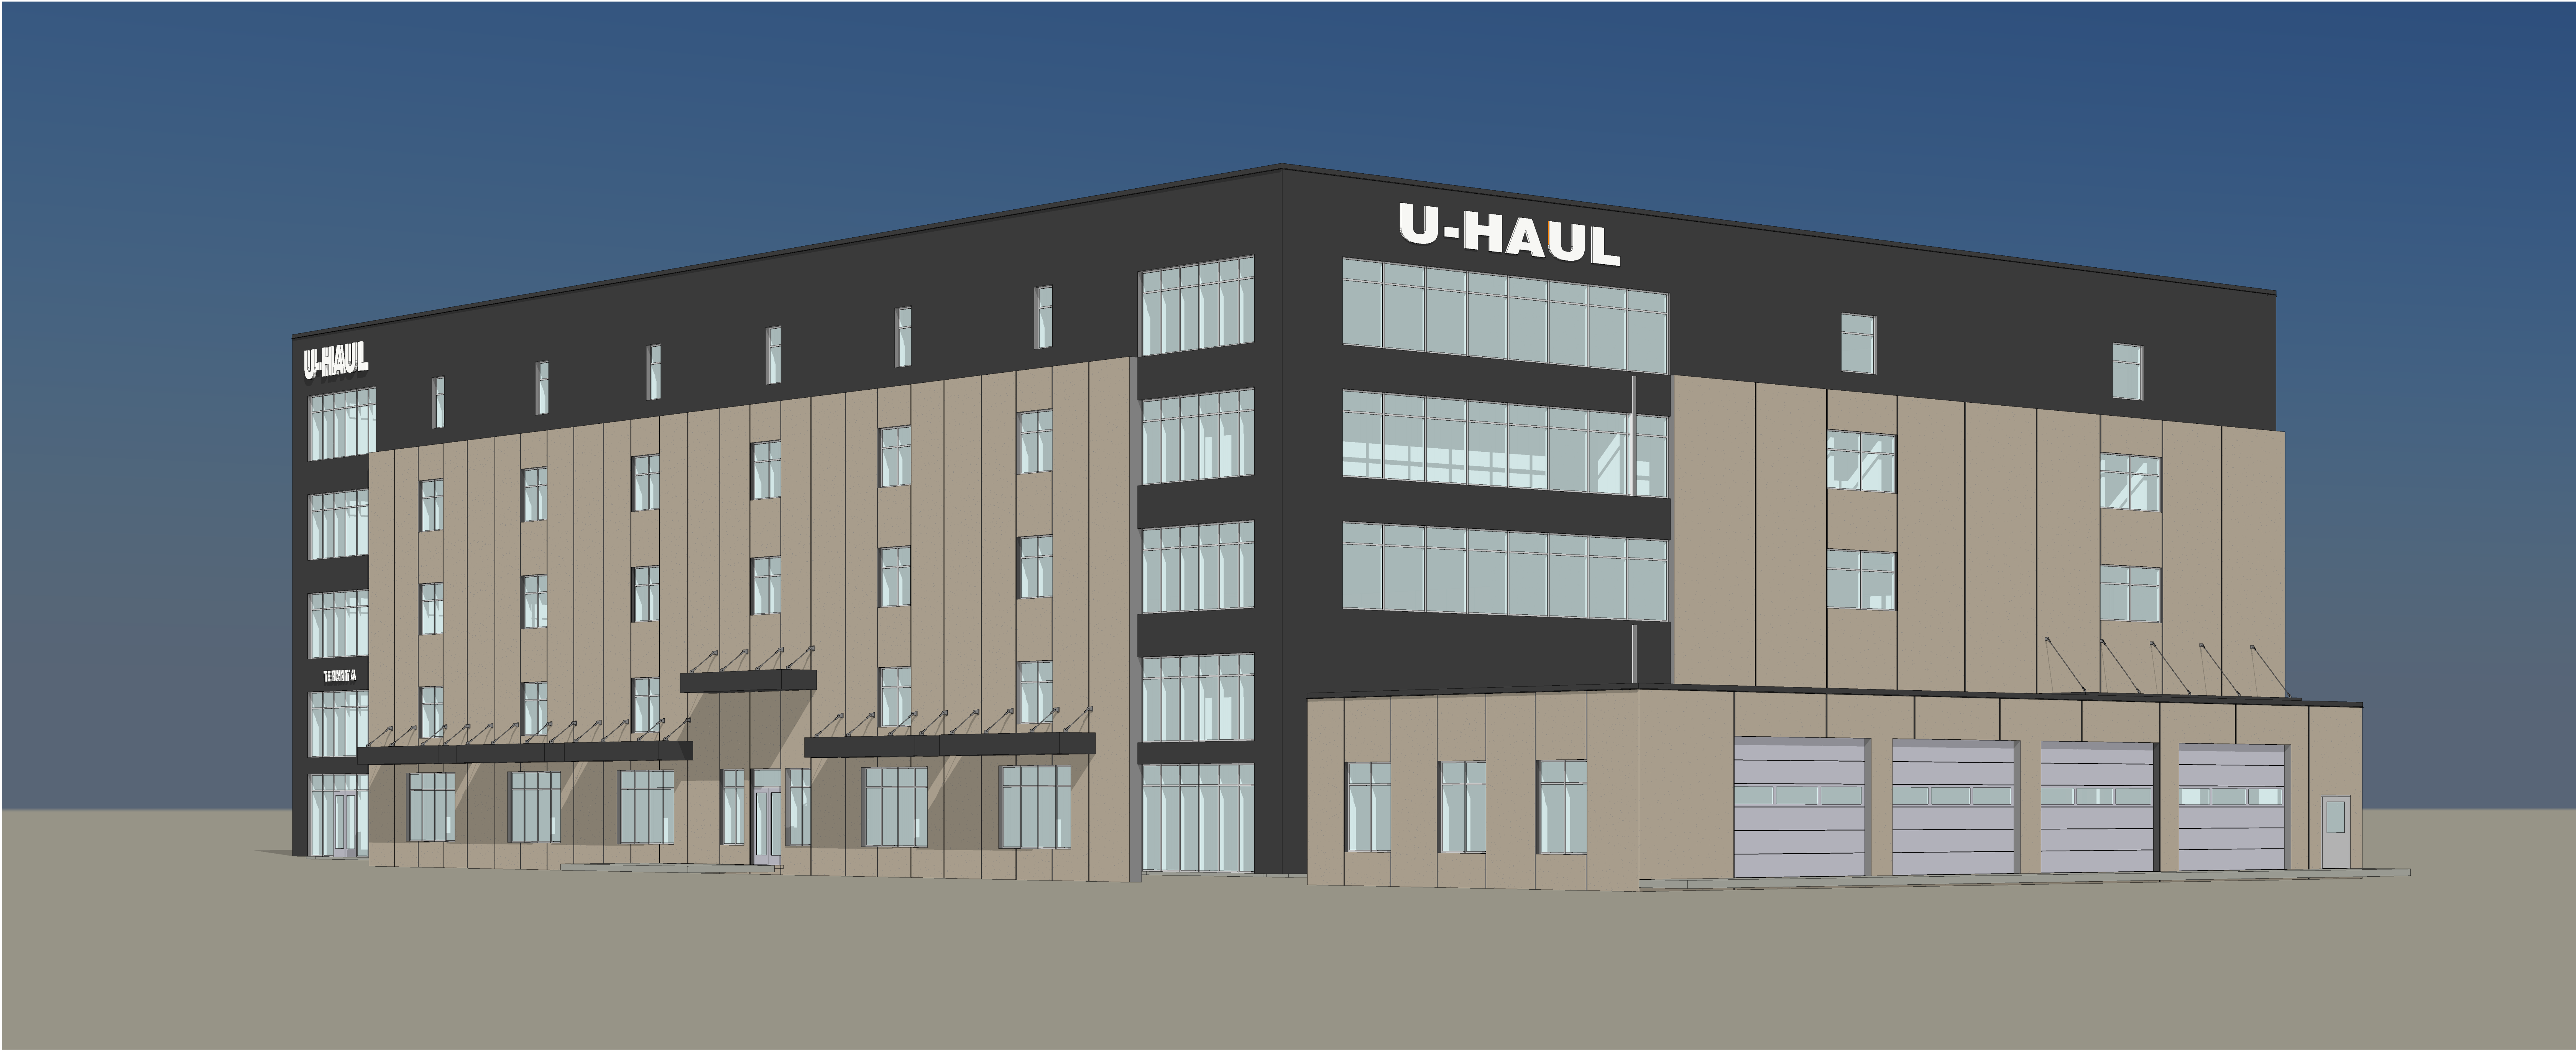

1 SOUTHWEST VIEW


BUILDING PERSPECTIVE



Architecture + Engineering + Environmental + Planning

SELF STORAGE
MINNEAPOLIS, MINNESOTA - 03/31/21
ISG PROJECT NO. 21-22164

ISGinc.com

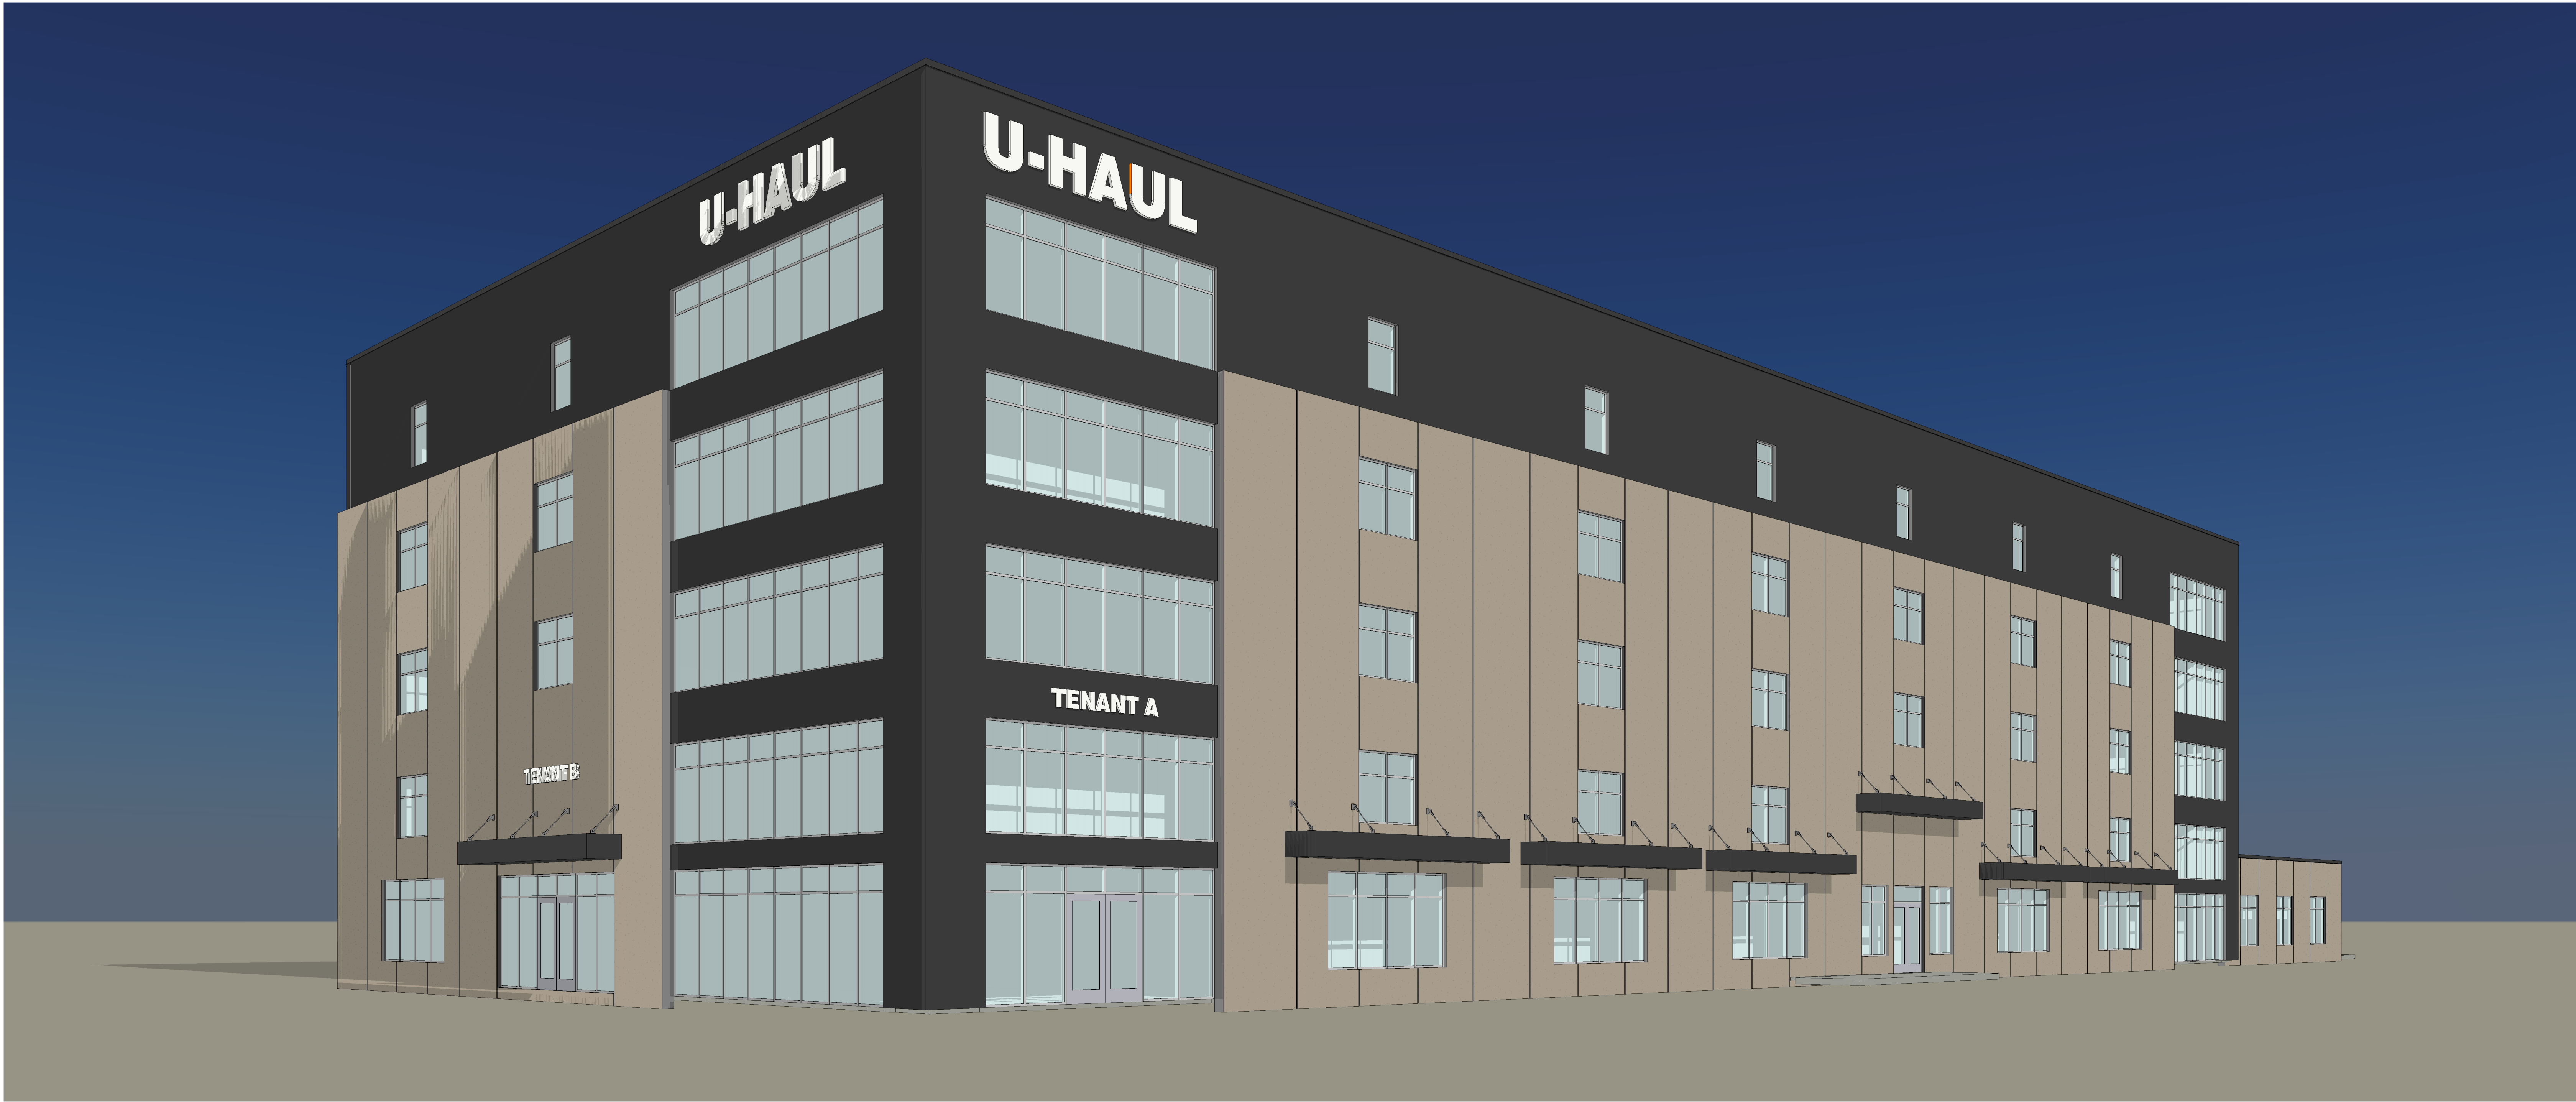

1 NORTHWEST VIEW


BUILDING PERSPECTIVE




Architecture + Engineering + Environmental + Planning

SELF STORAGE
MINNEAPOLIS, MINNESOTA - 03/31/21
ISG PROJECT NO. 21-22164

ISGinc.com

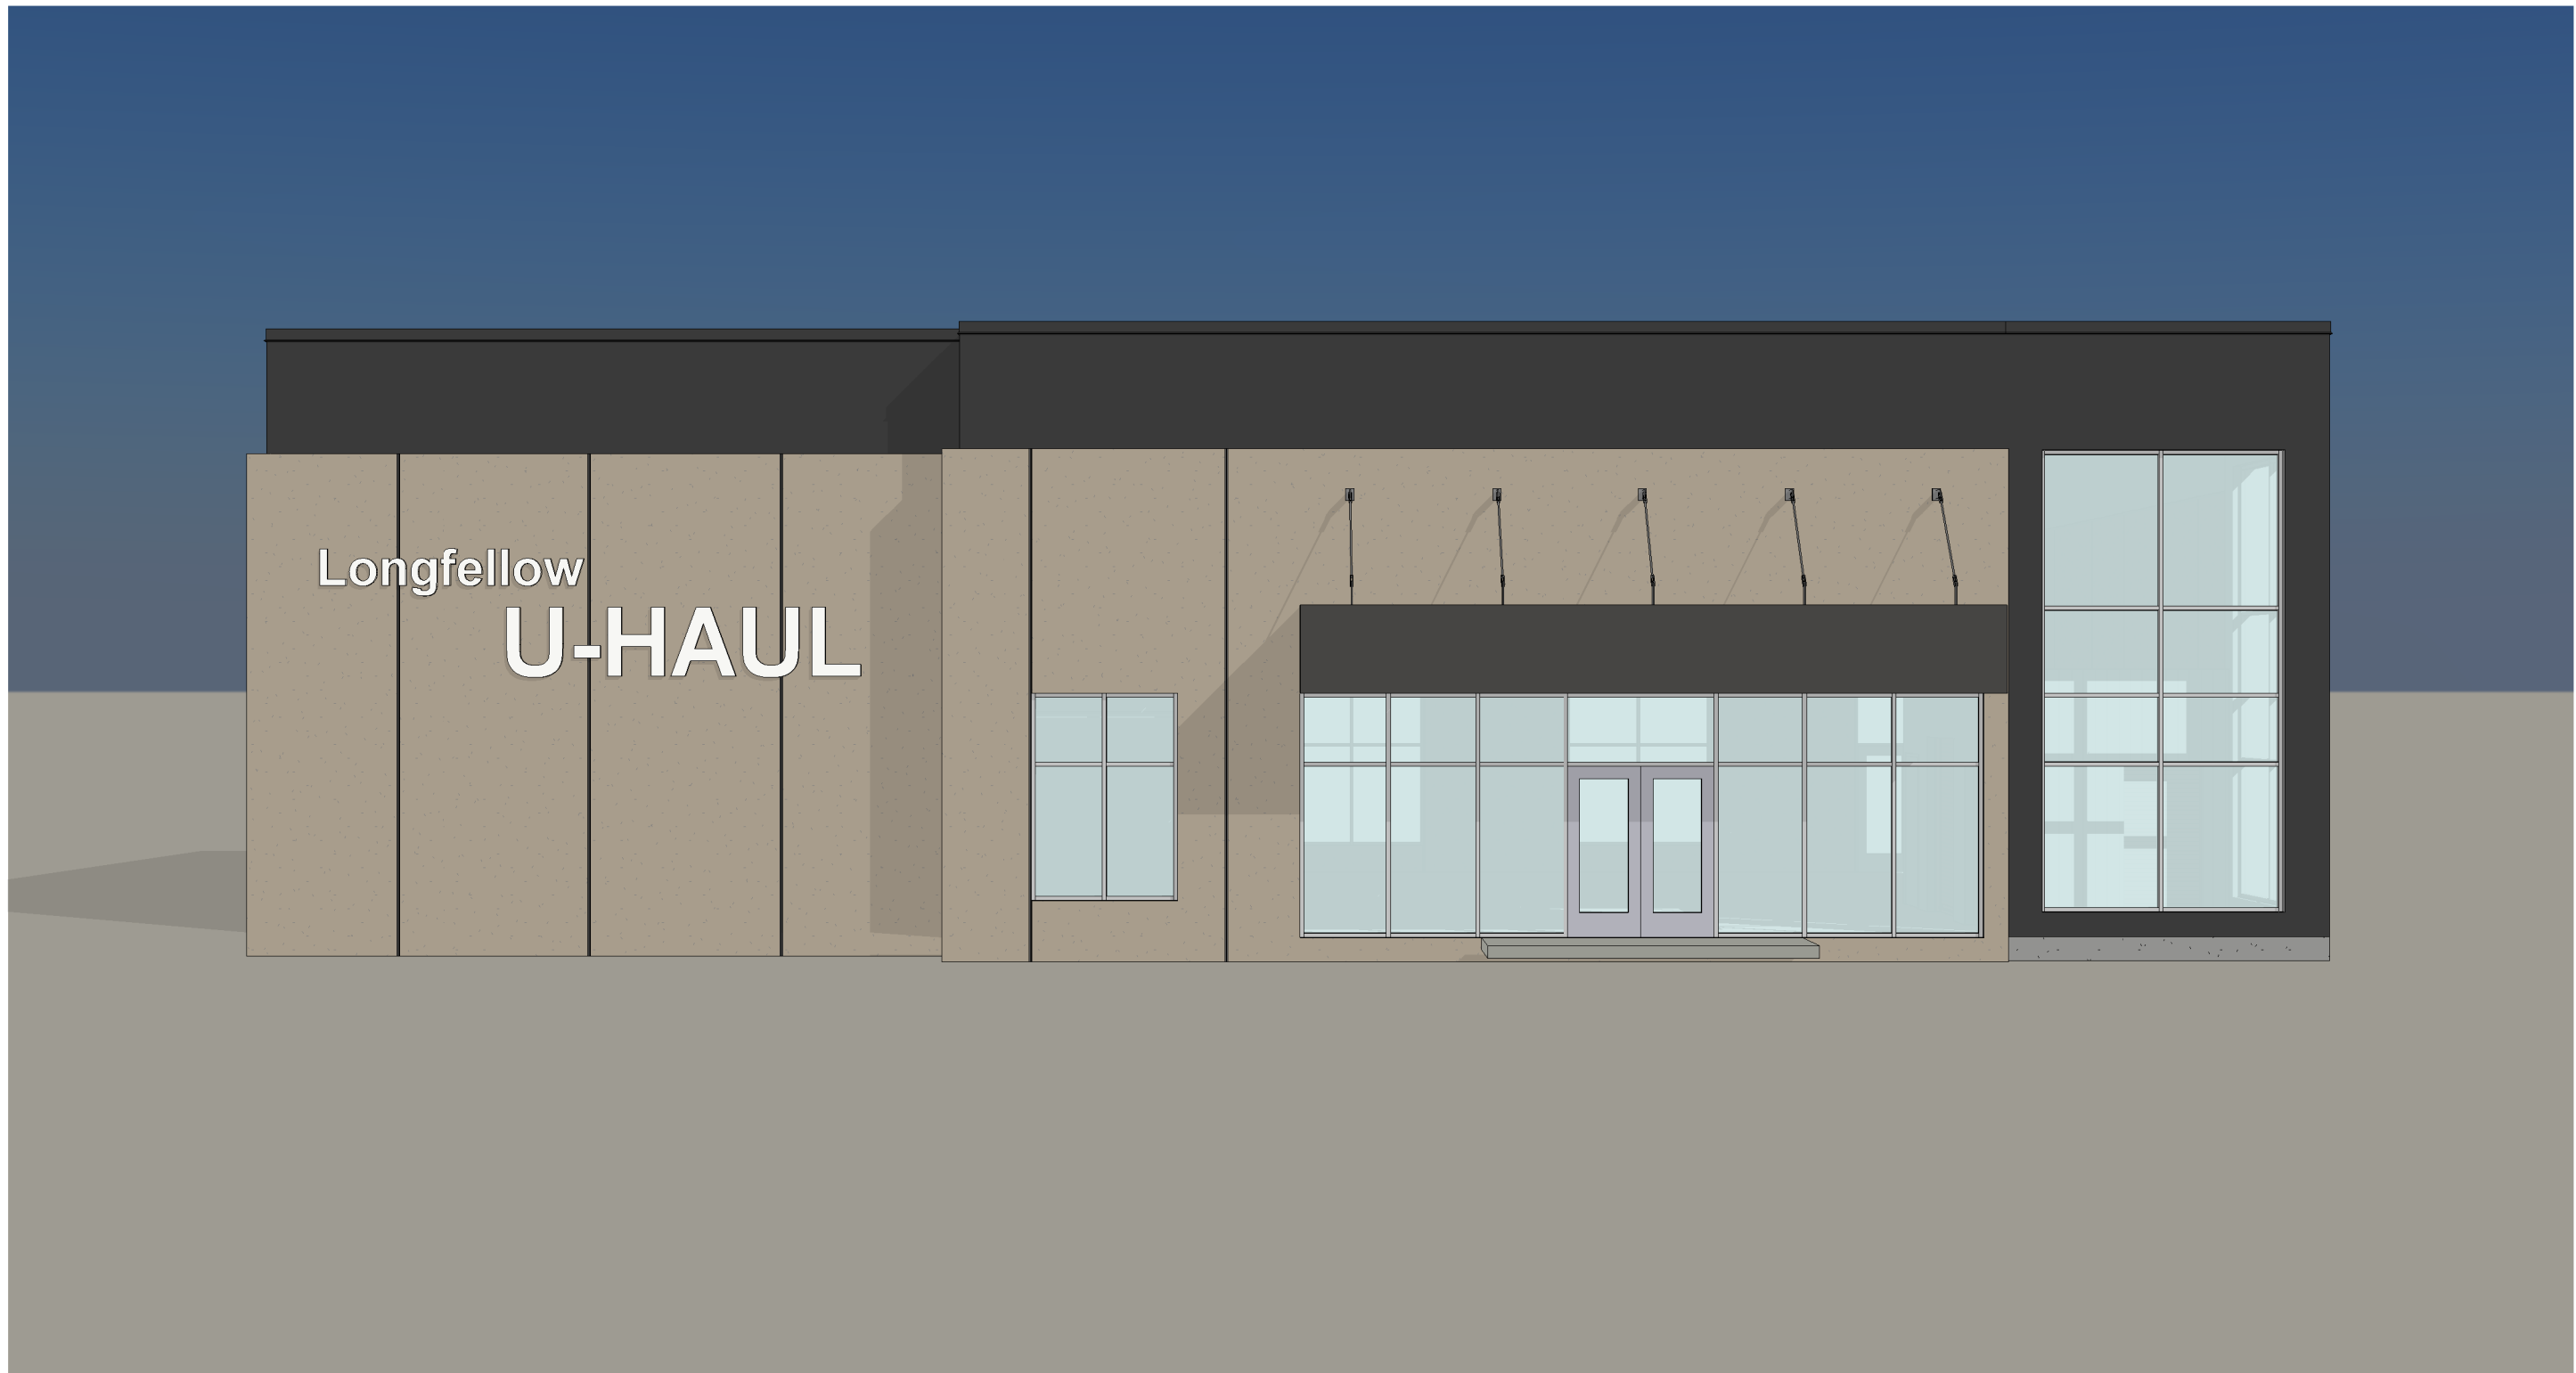

1 WEST ELEVATION

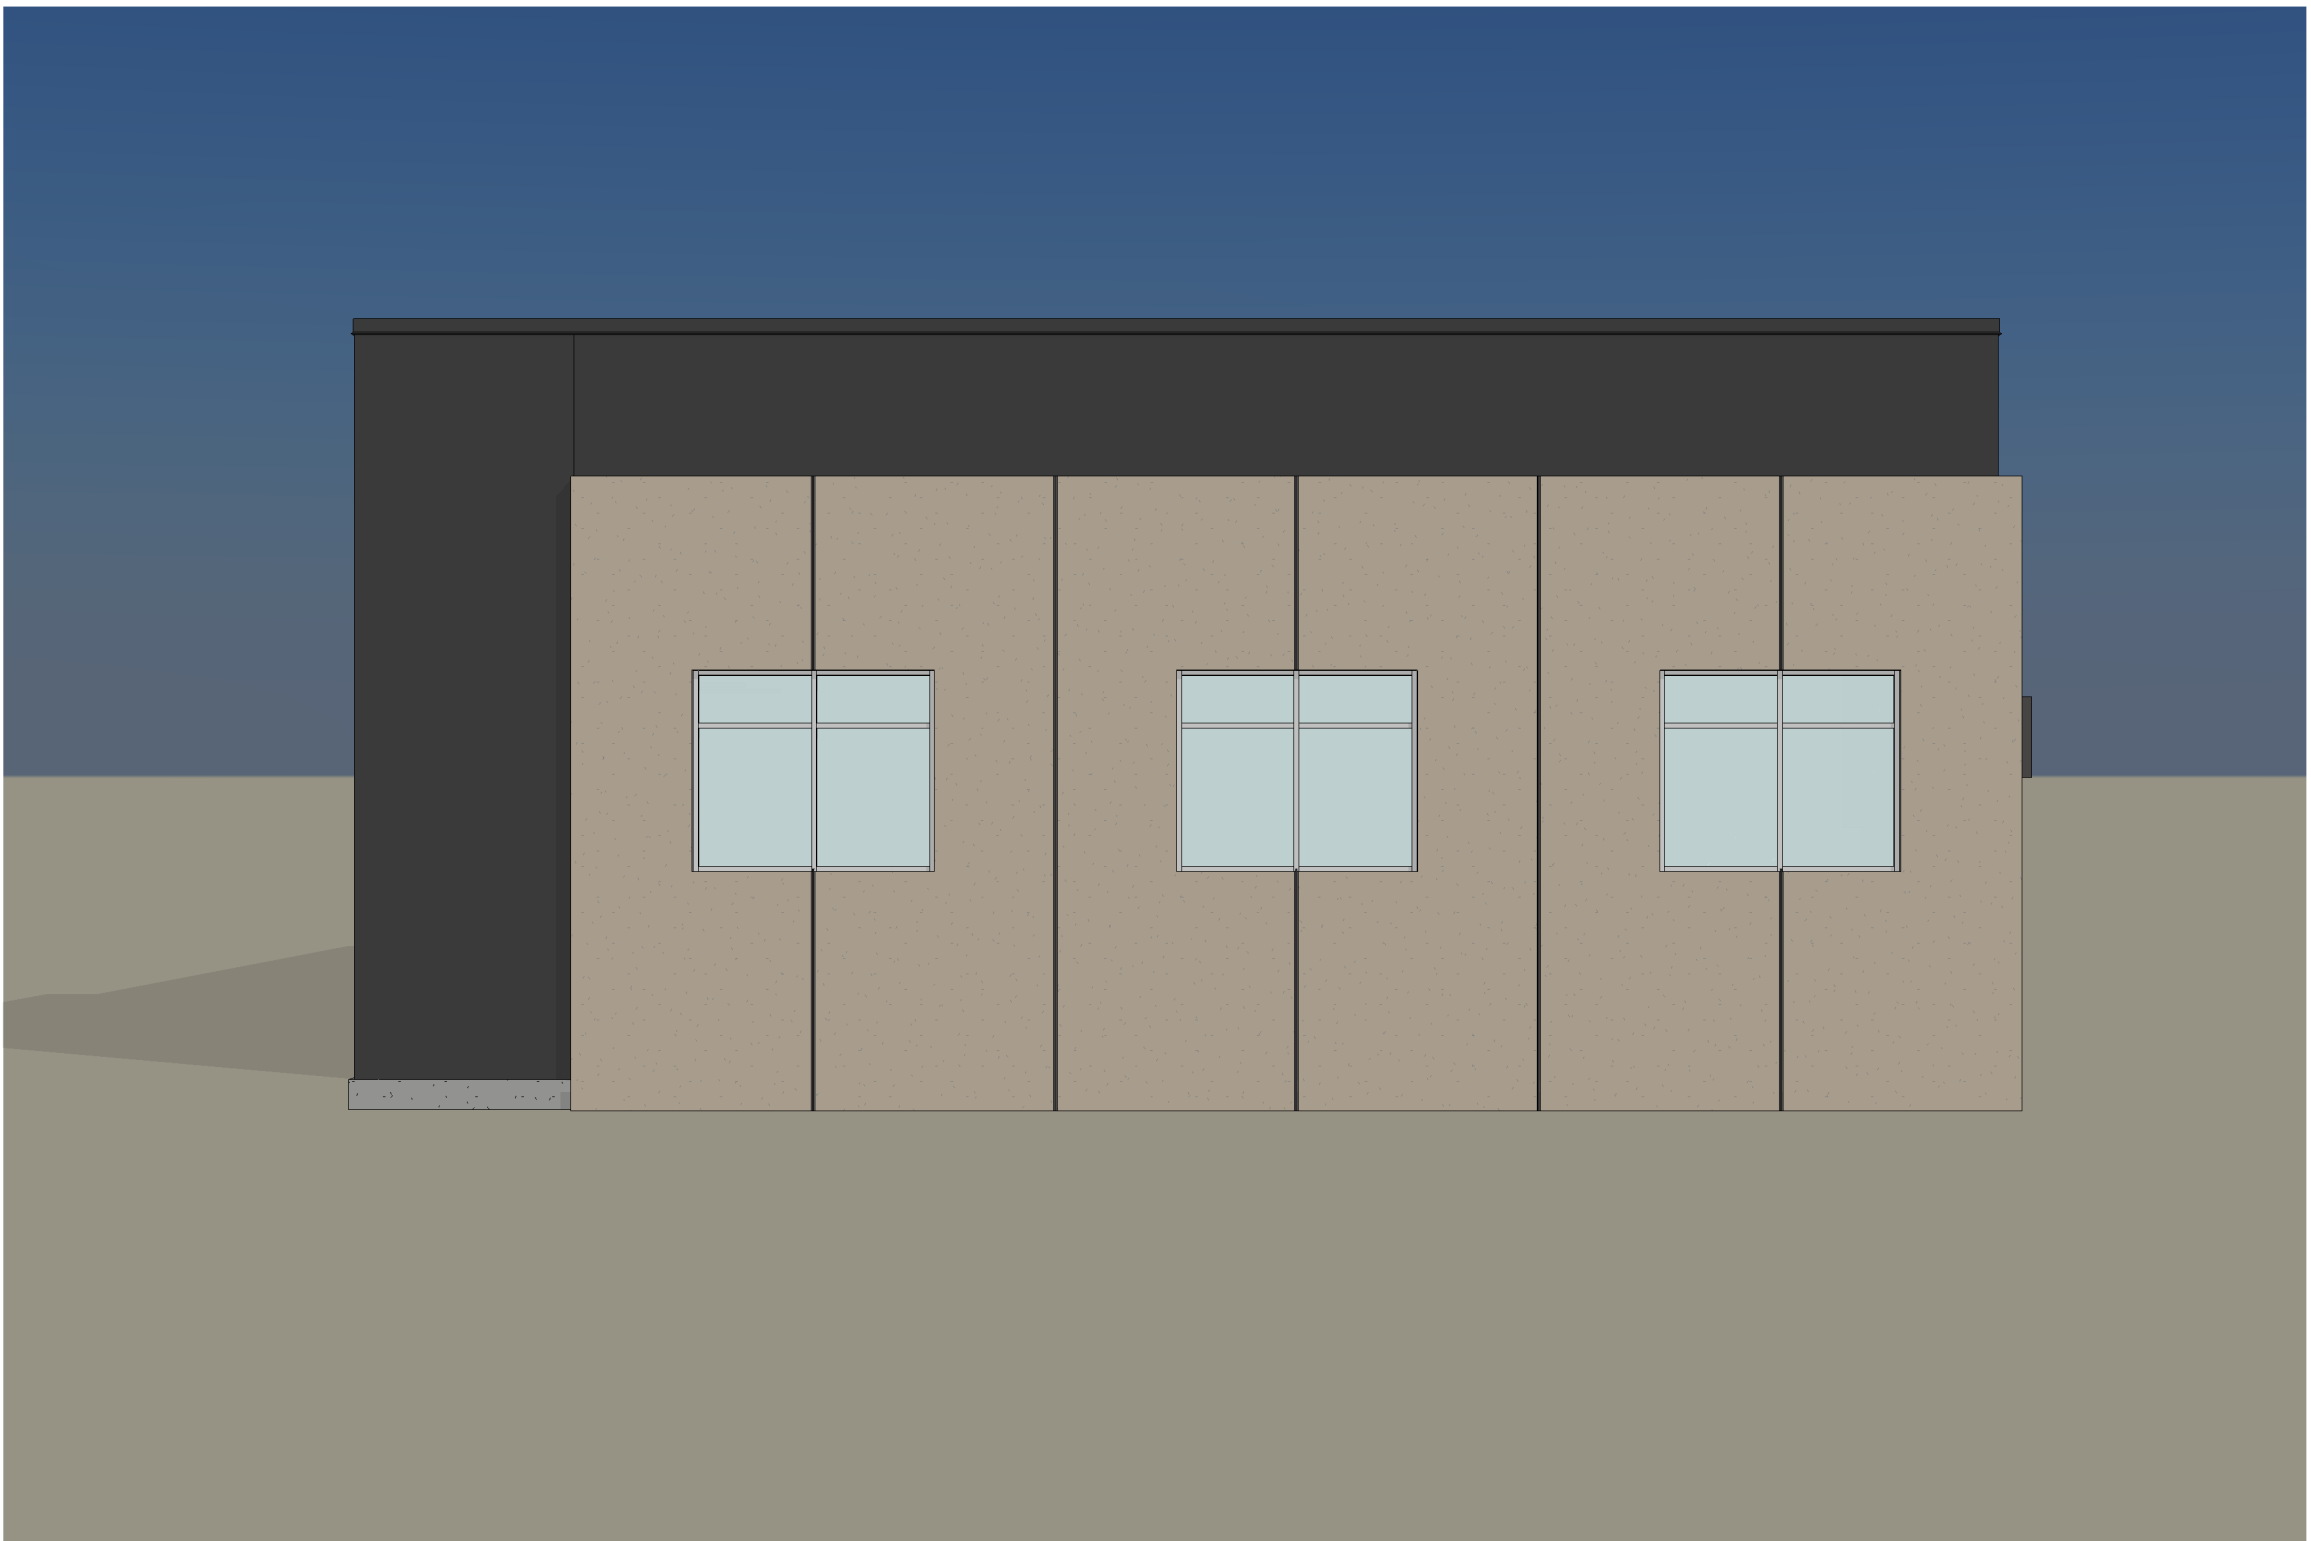

2 NORTH ELEVATION



3 EAST ELEVATION



4 SOUTH ELEVATION

PROPOSED EXTERIOR ELEVATIONS





1 NORTHWEST VIEW



2 SOUTHWEST VIEW

PERSPECTIVES

